


Allegato 1B - PIANO TERRA (GROUND FLOOR)

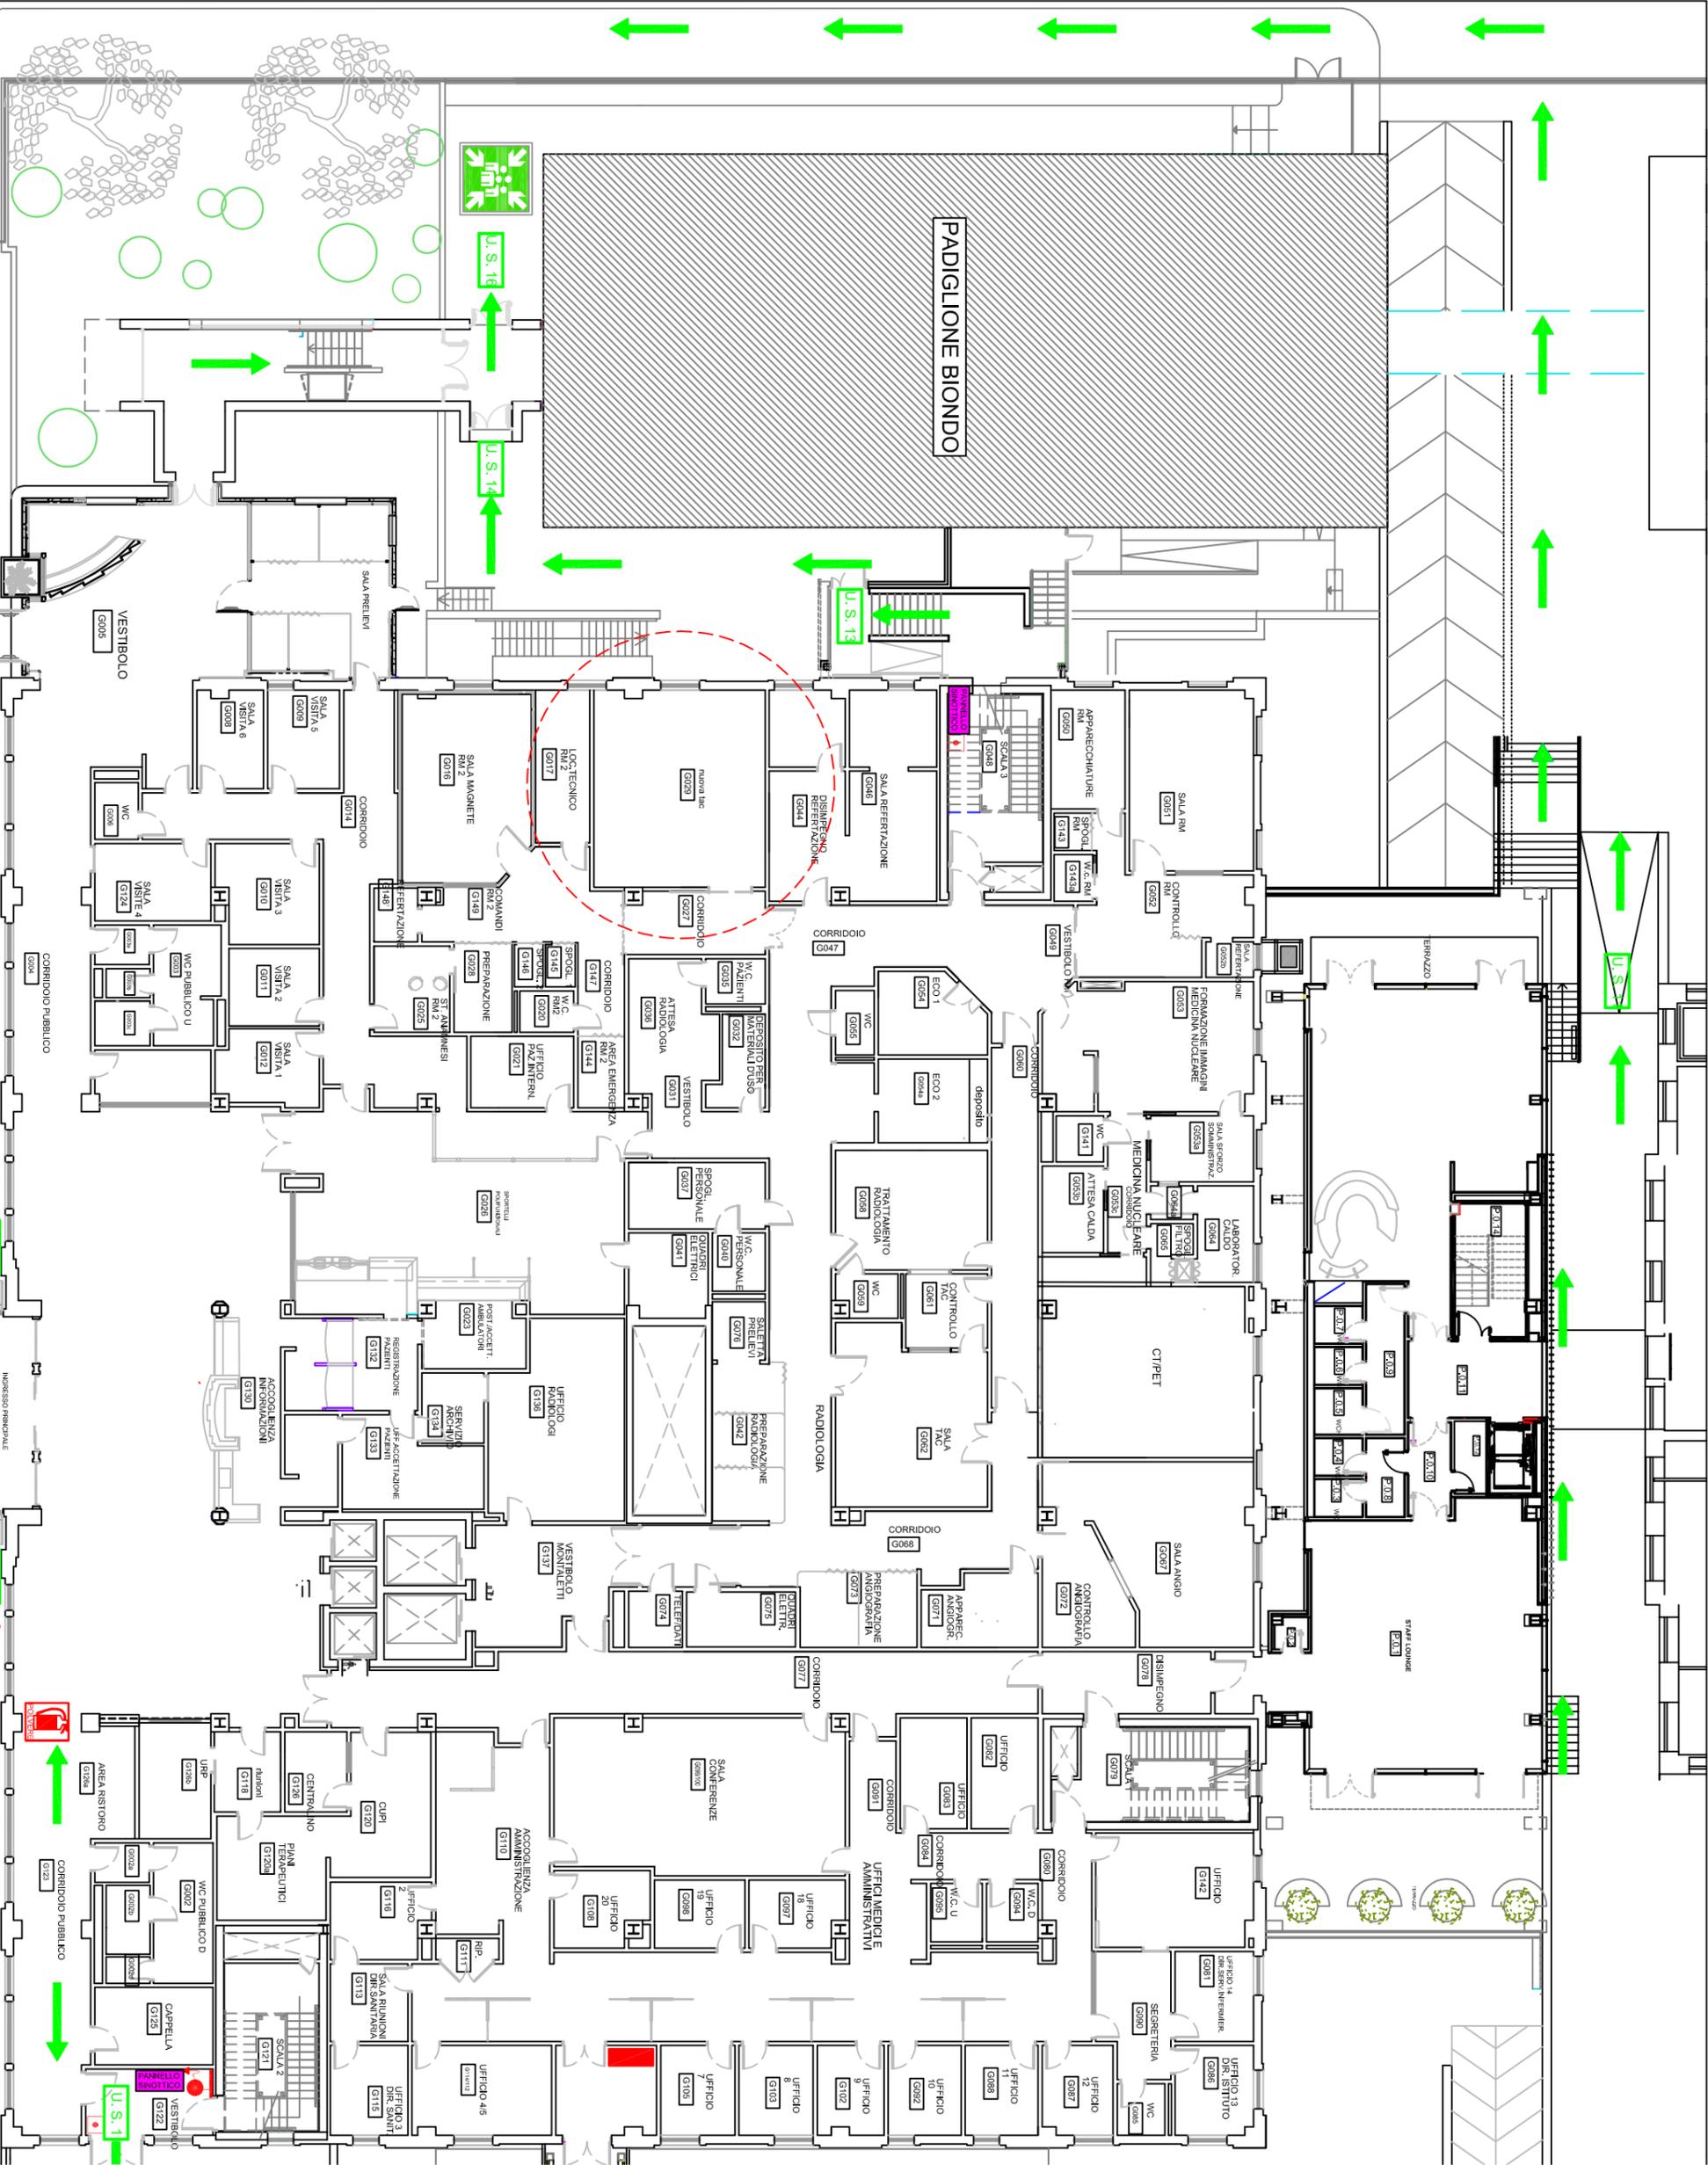

PADIGLIONE BIONDO

U.S. 16

U.S. 14

U.S. 13

U.S. 5

U.S. 4

U.S. 3

U.S. 2

U.S. 1